



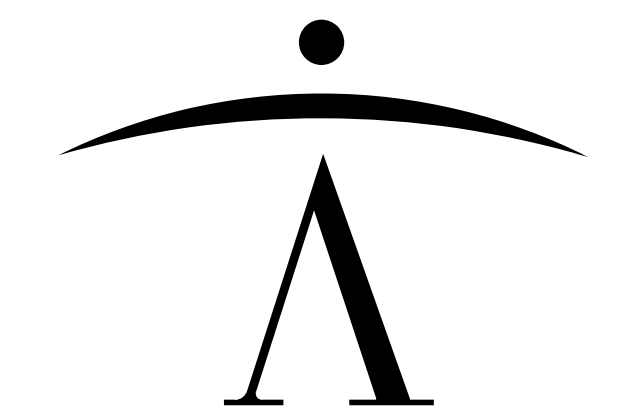

newman architecture
1730 Park Street, Suite 115, Naperville, Illinois 60563-2611
(630) 420-1600 FAX (630) 420-1987 www.newmanarchitecture.com

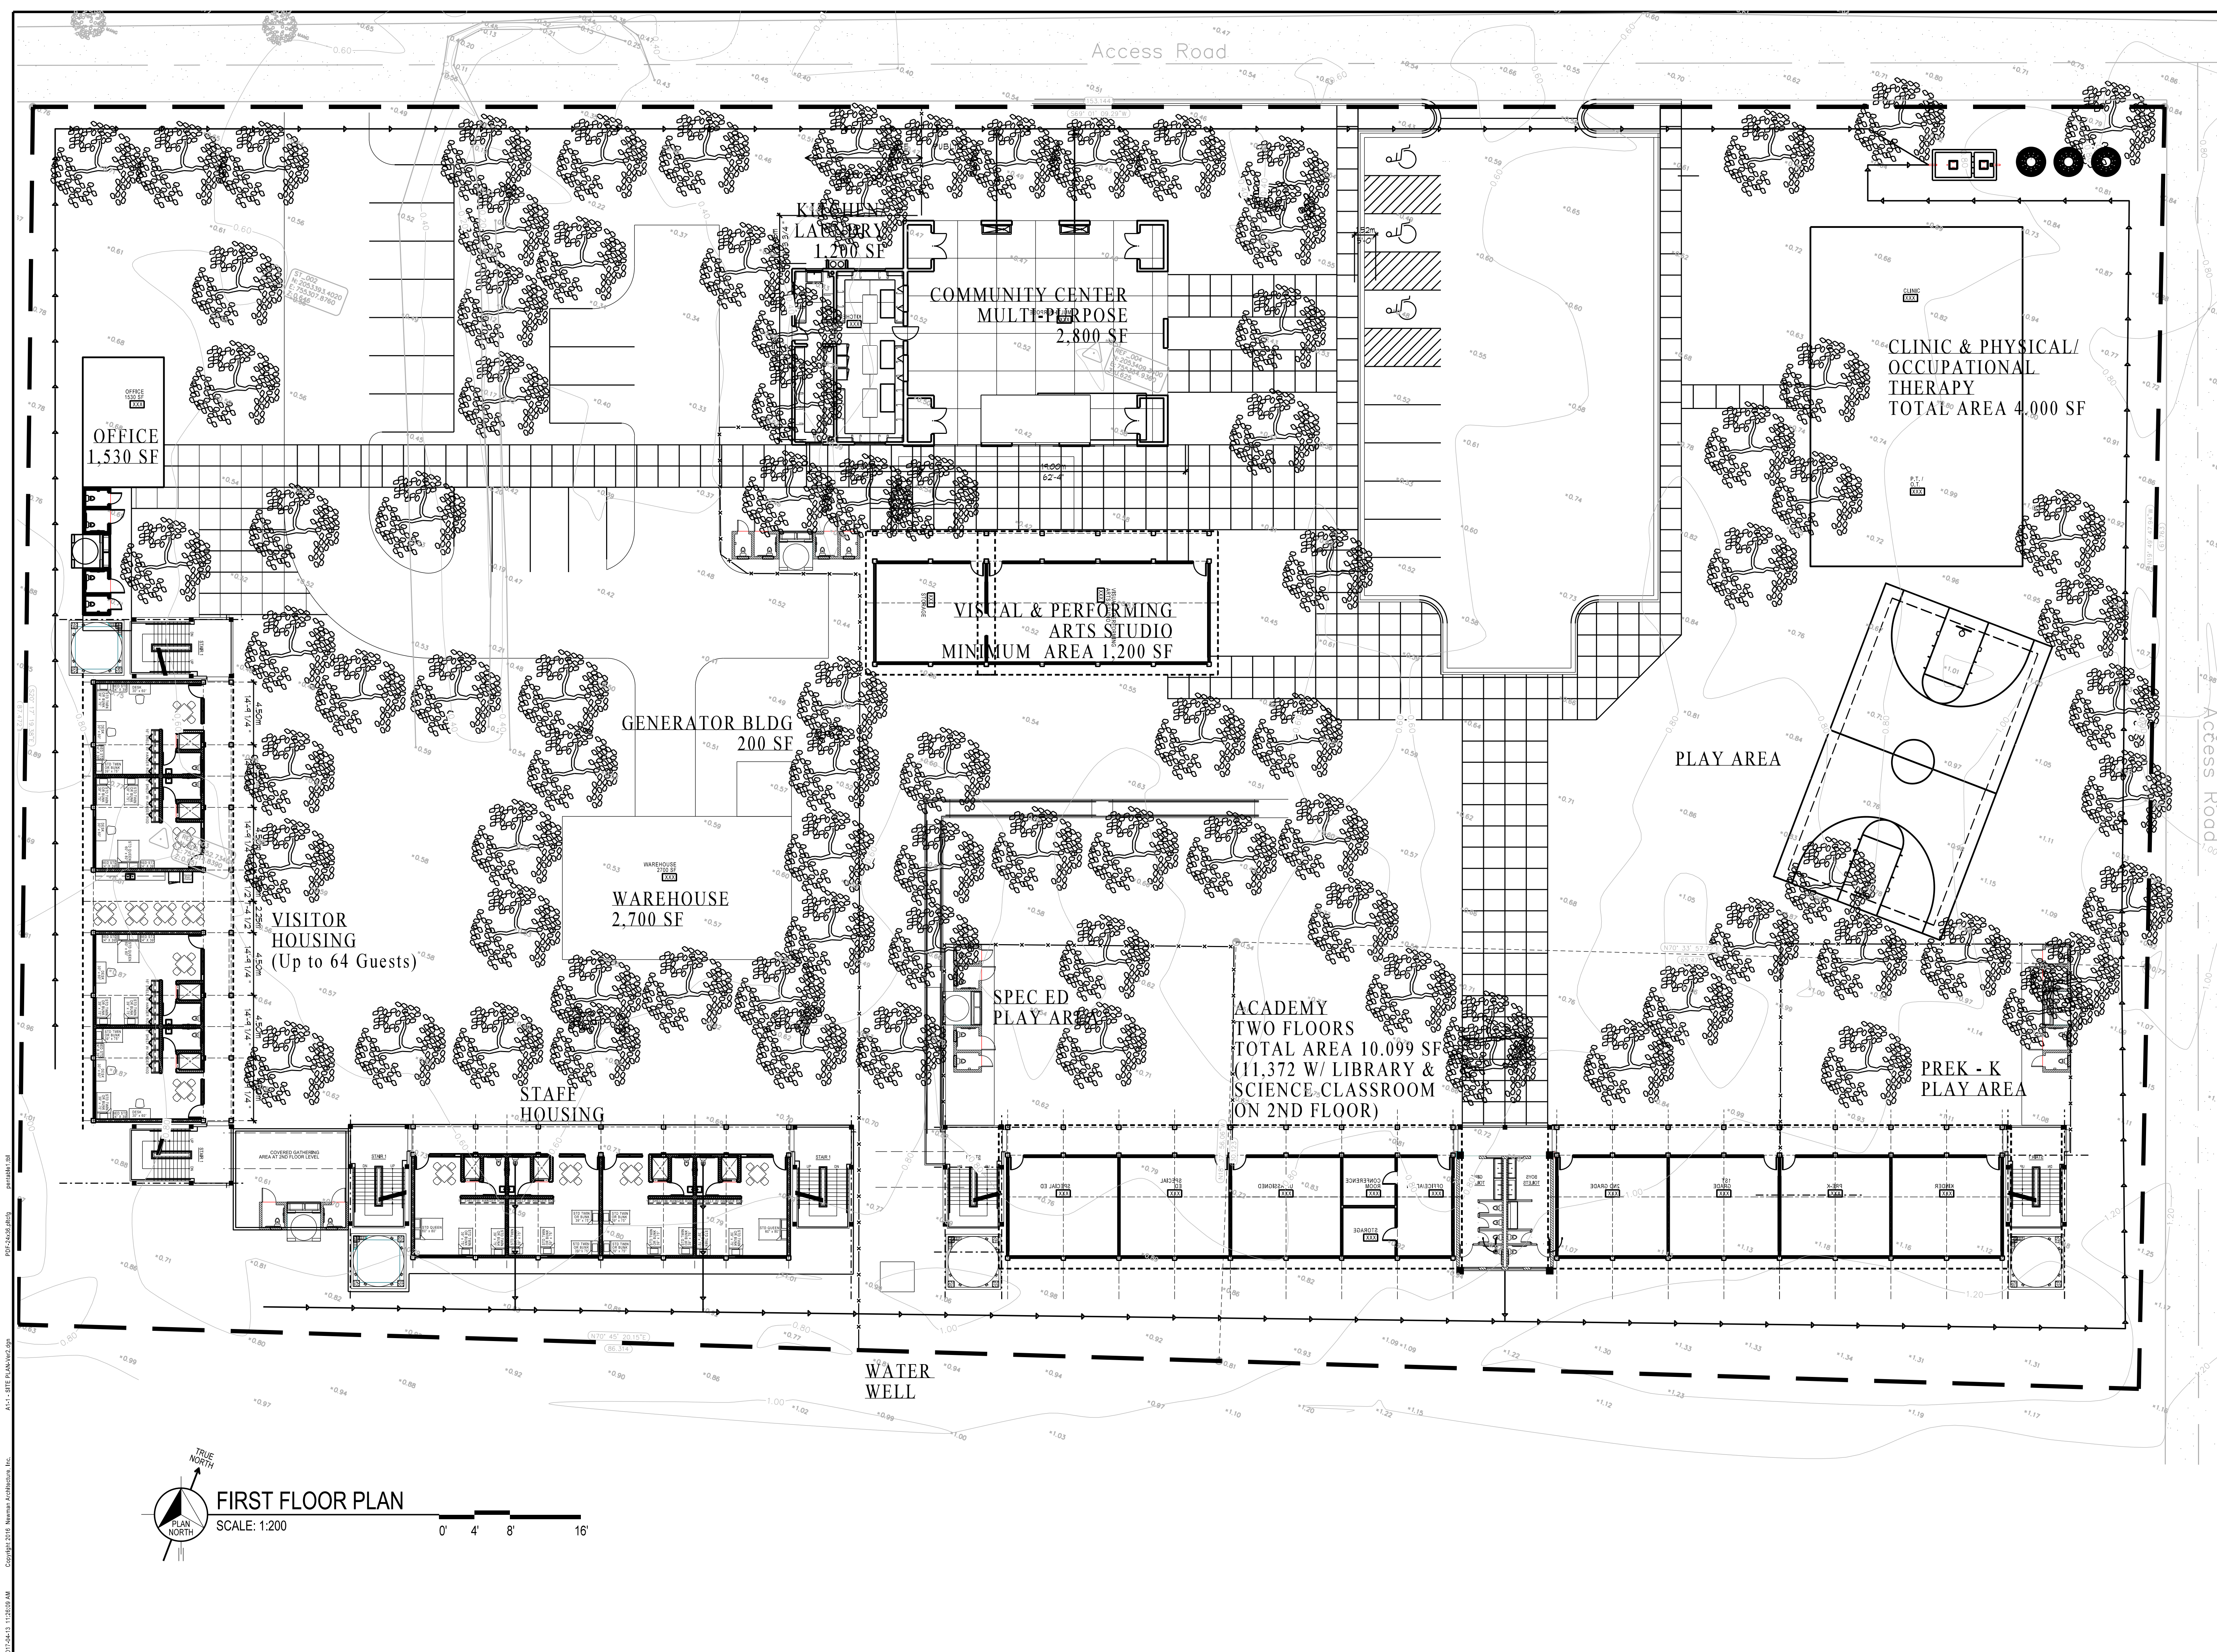

SCW
Schools for the
Children of the World

Project Name:

CONSTRUCTION DOCUMENTS
MASTER PLAN

MY LIFE SPEAKS
NEPLY, HAITI

Architect's Certification:

License: Illinois, USA Registration No. 001-009496
Expires: 2017/11/30

Signature _____ Date 2017/03/16

Drawing Title:


FIRST FLOOR PLAN

Issue/ Revision:

No.	Date	Description
-	2017/03/16	For Client Review

Project Manager: NCR Drawn By:
Project No.: H-2016001 Date: 2017/03/16

A2-1

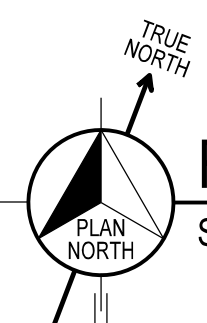


FIRST FLOOR PLAN

SCALE: 1:200

0' 4' 8' 16'


2017-04-13 11:28:39 AM
Copyright 2016 Newman Architecture, Inc.
D:\17-0316\16001\16001.dwg
newman.dwg

DOWNSTAIRS FAMILY ROOMS = 6 / Room MAX = 24

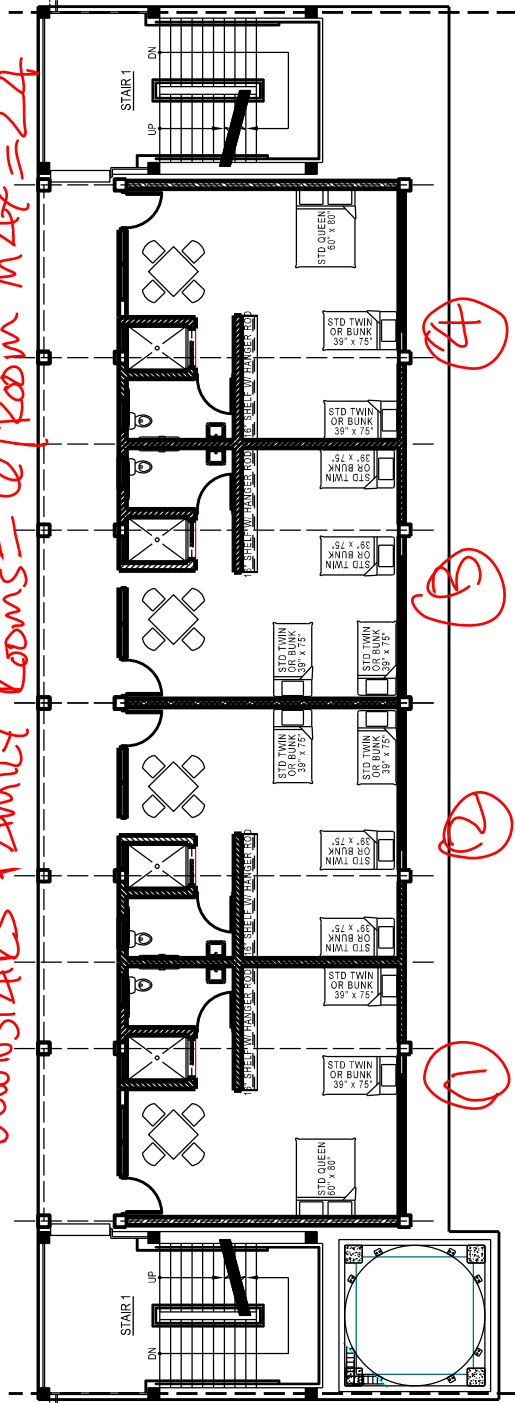


FIRST FLOOR

UPSTAIRS BUNK ROOMS = 8 / Room MAX = 32

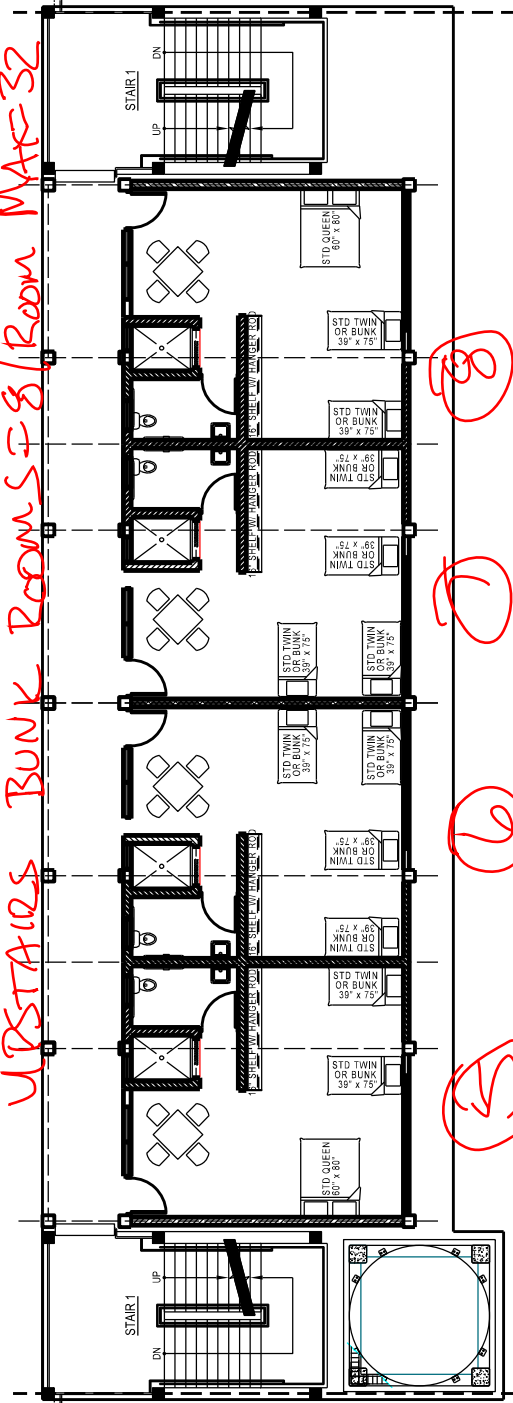




SECOND FLOOR


56 TOTAL PEOPLE MAX

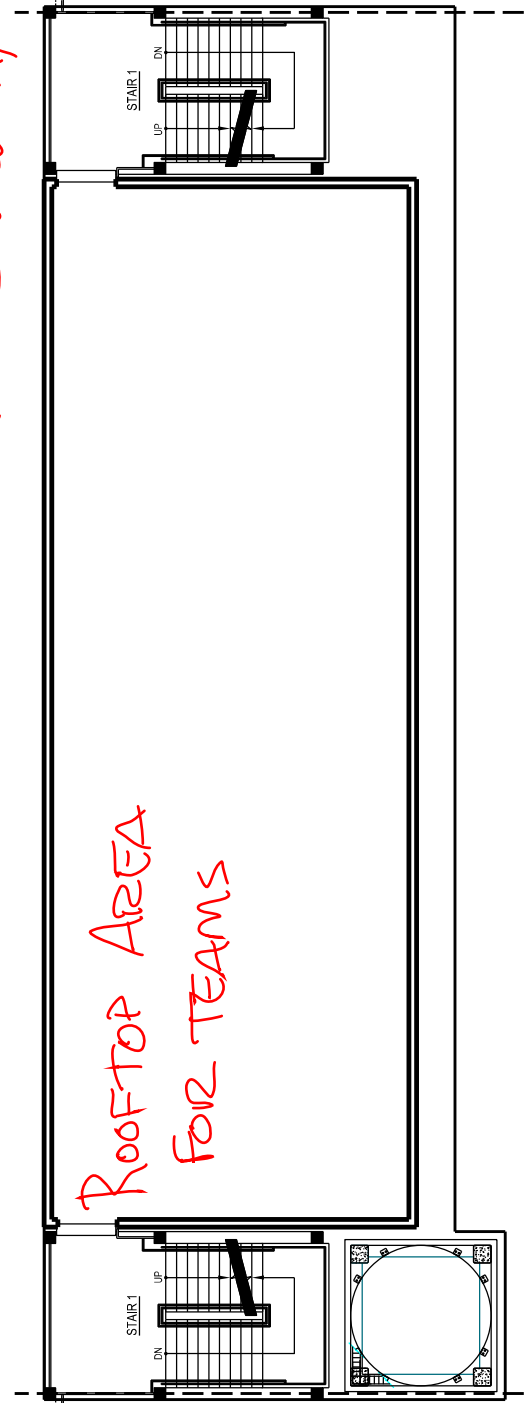


ROOFTOP AREA
FOR TEAMS

ROOF

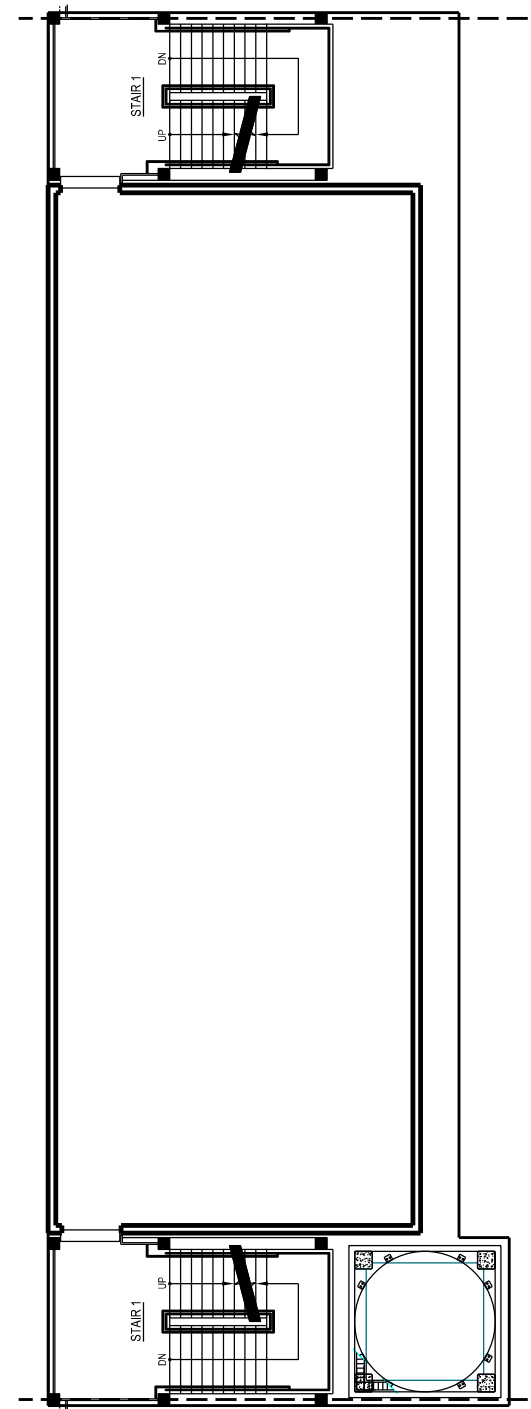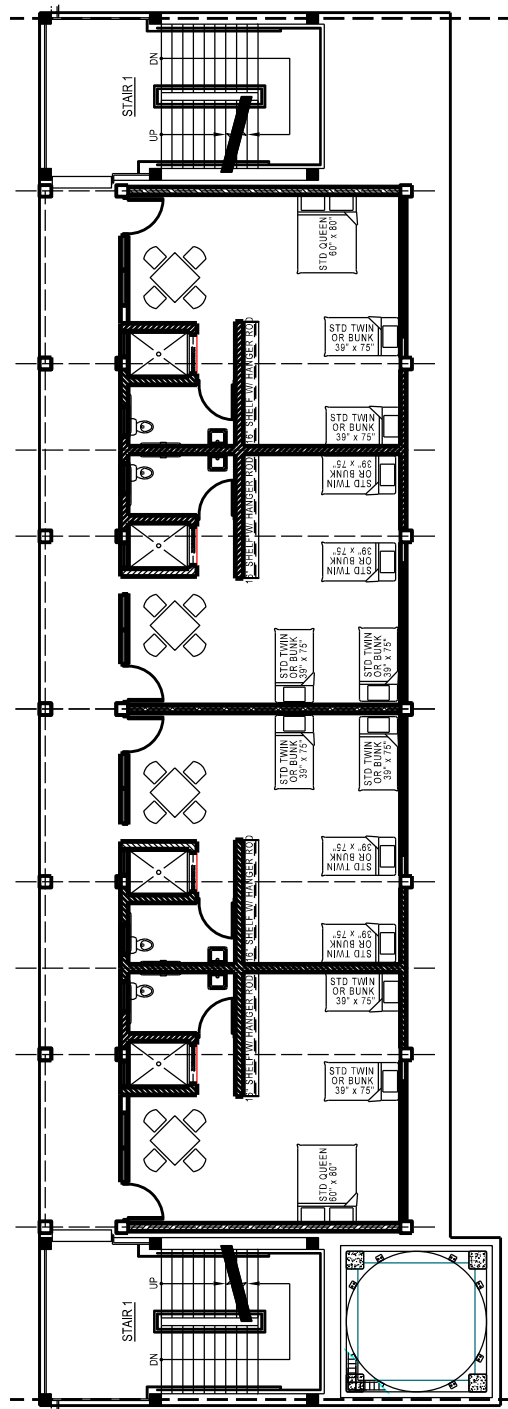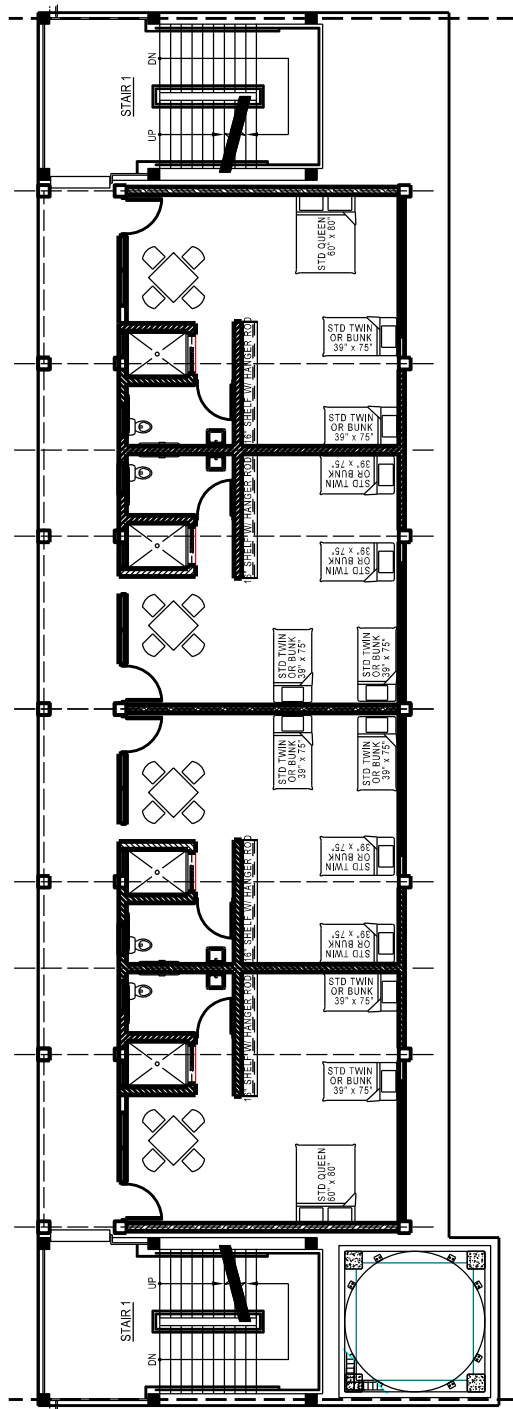


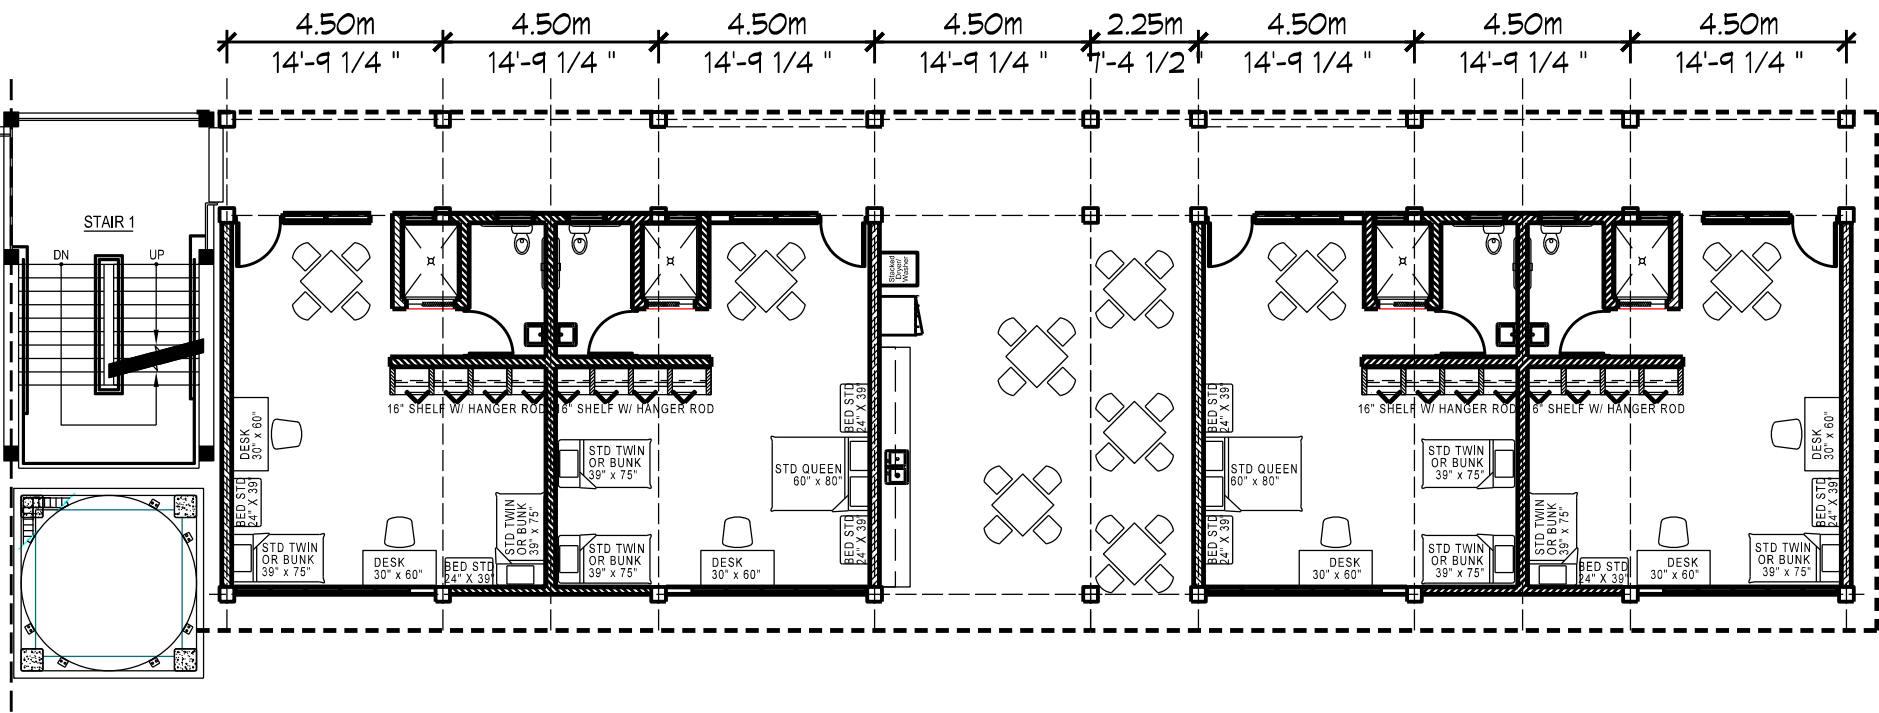

FIRST FLOOR

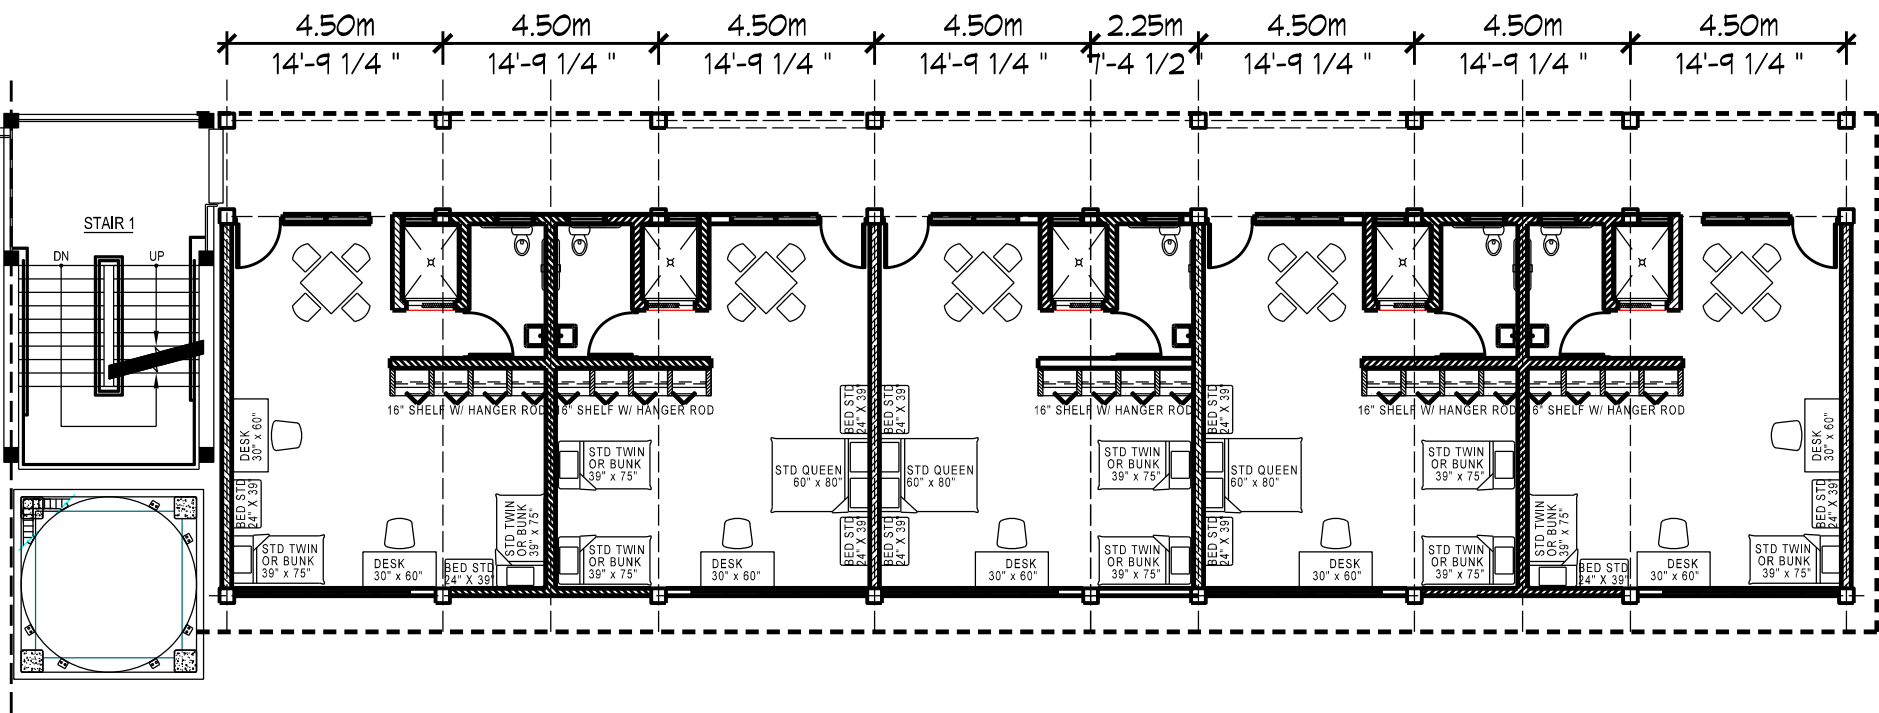

SECOND FLOOR

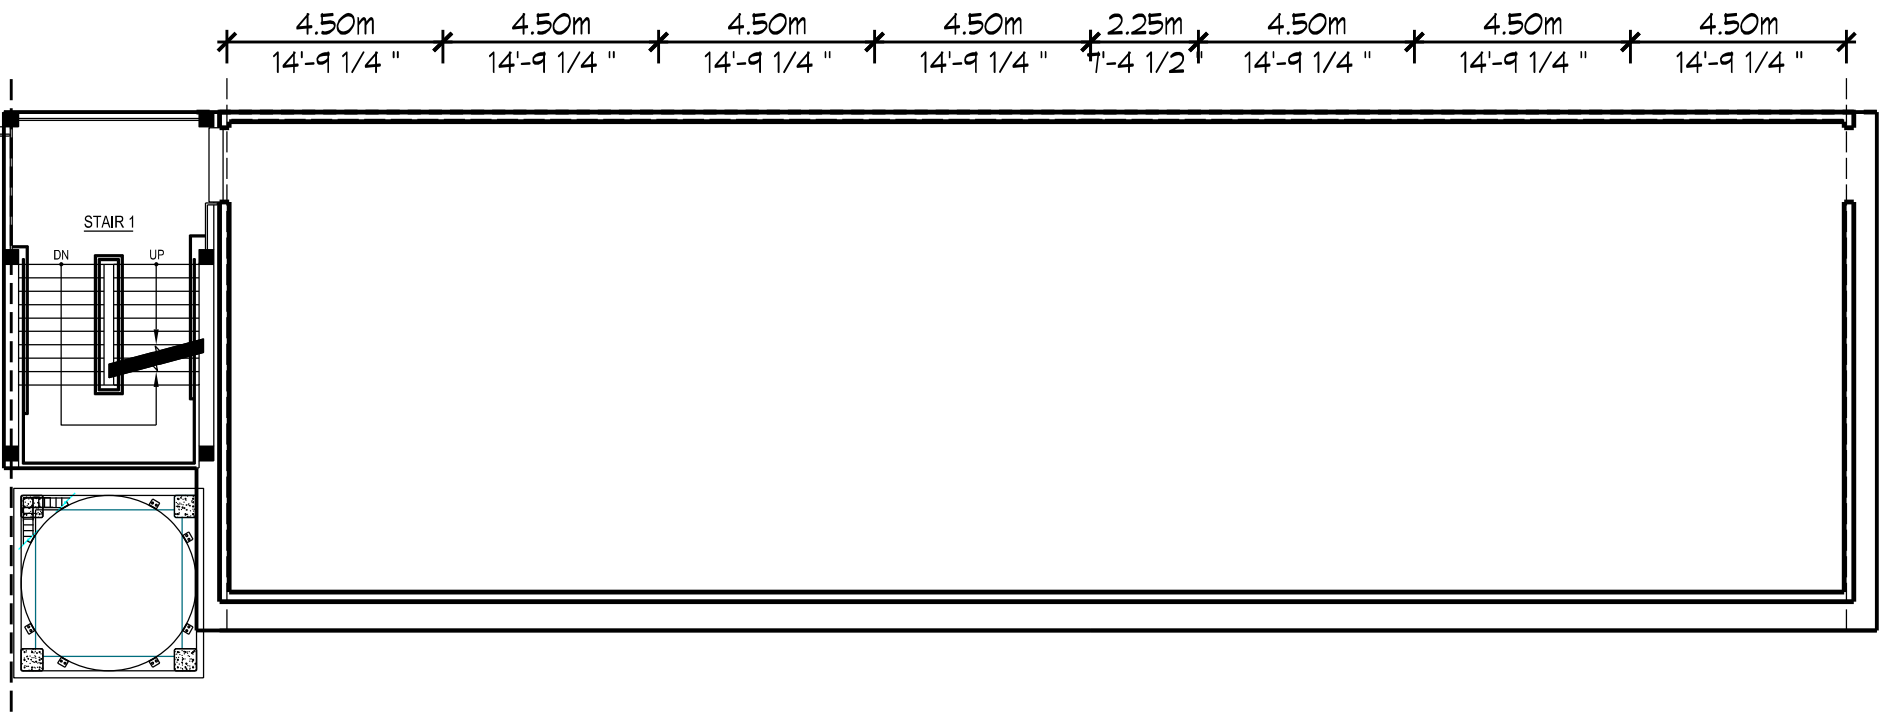

ROOF